


# DAN EVANS INDUSTRIAL PARK

12 LOT SITE PLAN CONCEPT, GALLIA COUNTY, OHIO

f:\clients\active\ap107\design\drawing\sheet\ap107\_site plan concept.dwg cjm/11/11/18

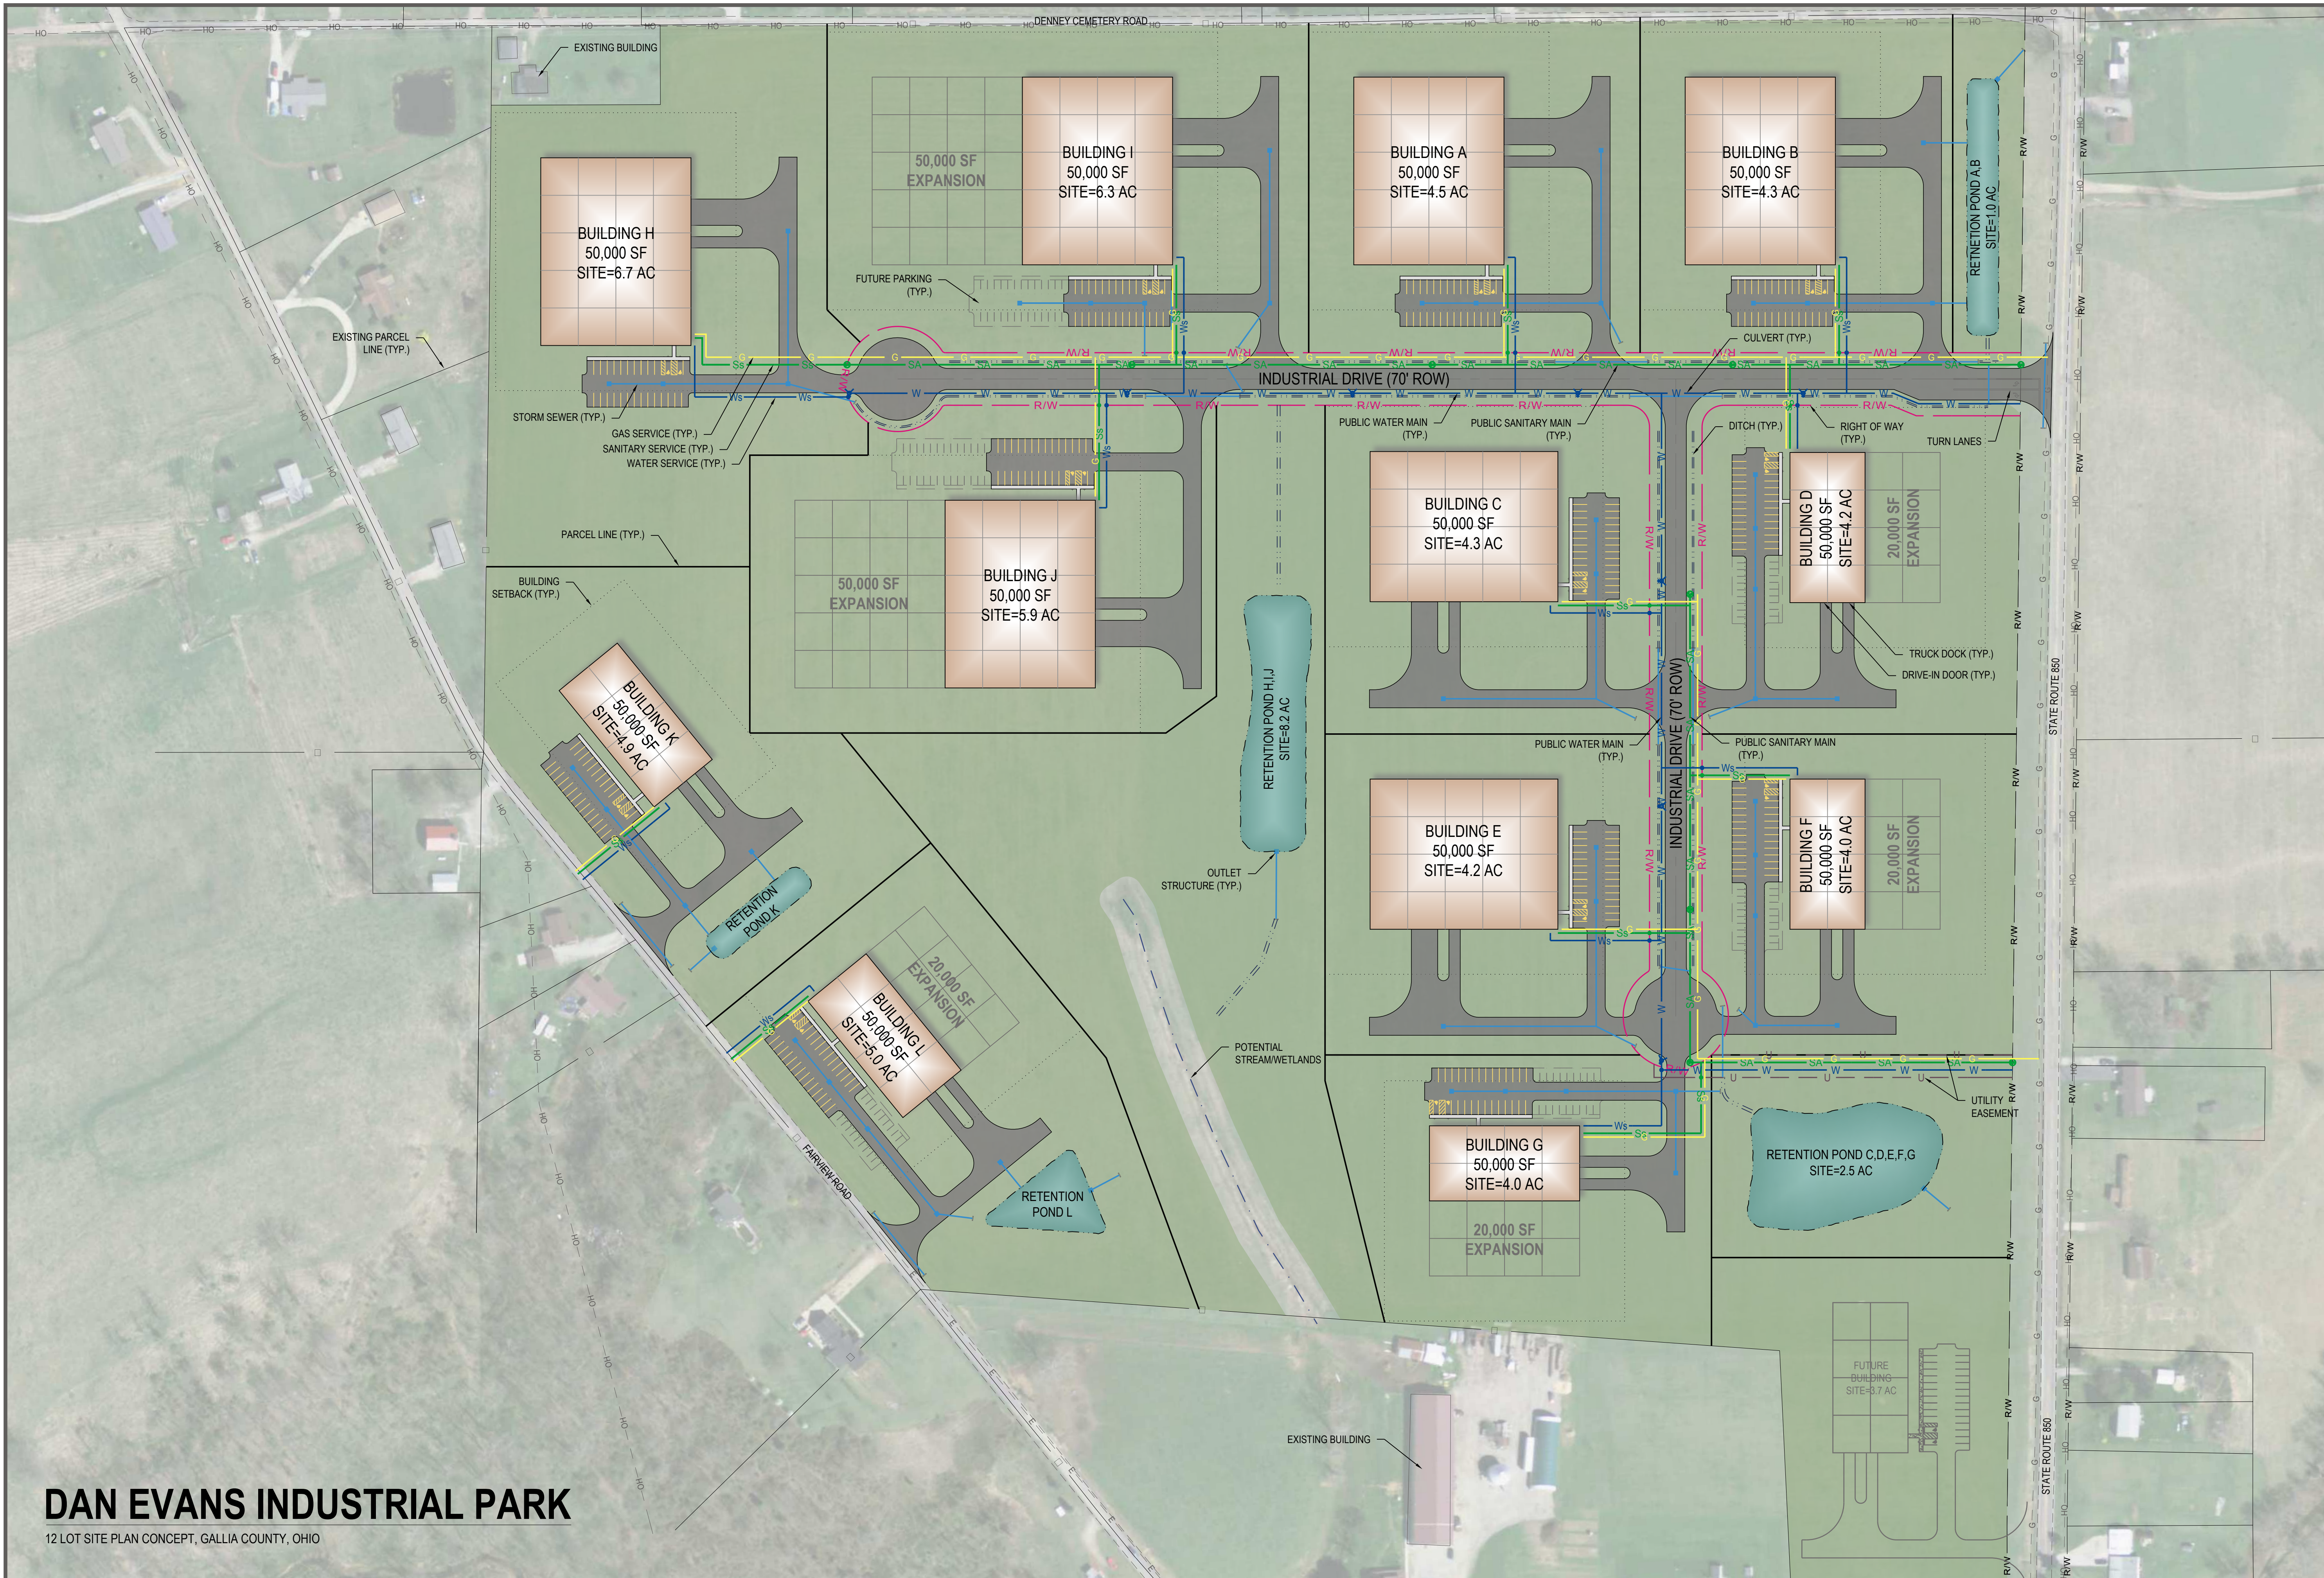

0 100 200  
HORIZONTAL SCALE  
IN FEET

DRAWN	CS	CHECKED	JUL	DATE	01/25/2018
PLAN/ISSUE/REVISION					
NO.					

59 Grant Street  
Newark, Ohio 43055  
PH: (740) 344-5451  
www.jobshenderson.com

**Jobs  
Henderson**  
A HULL COMPANY

**DAN EVANS INDUSTRIAL PARK**  
GALLIA COUNTY, OH

**SITE PLAN CONCEPT**

JOB NUMBER:  
**APG017**

**1**